


Road E Proposed Typical Section Phase 2

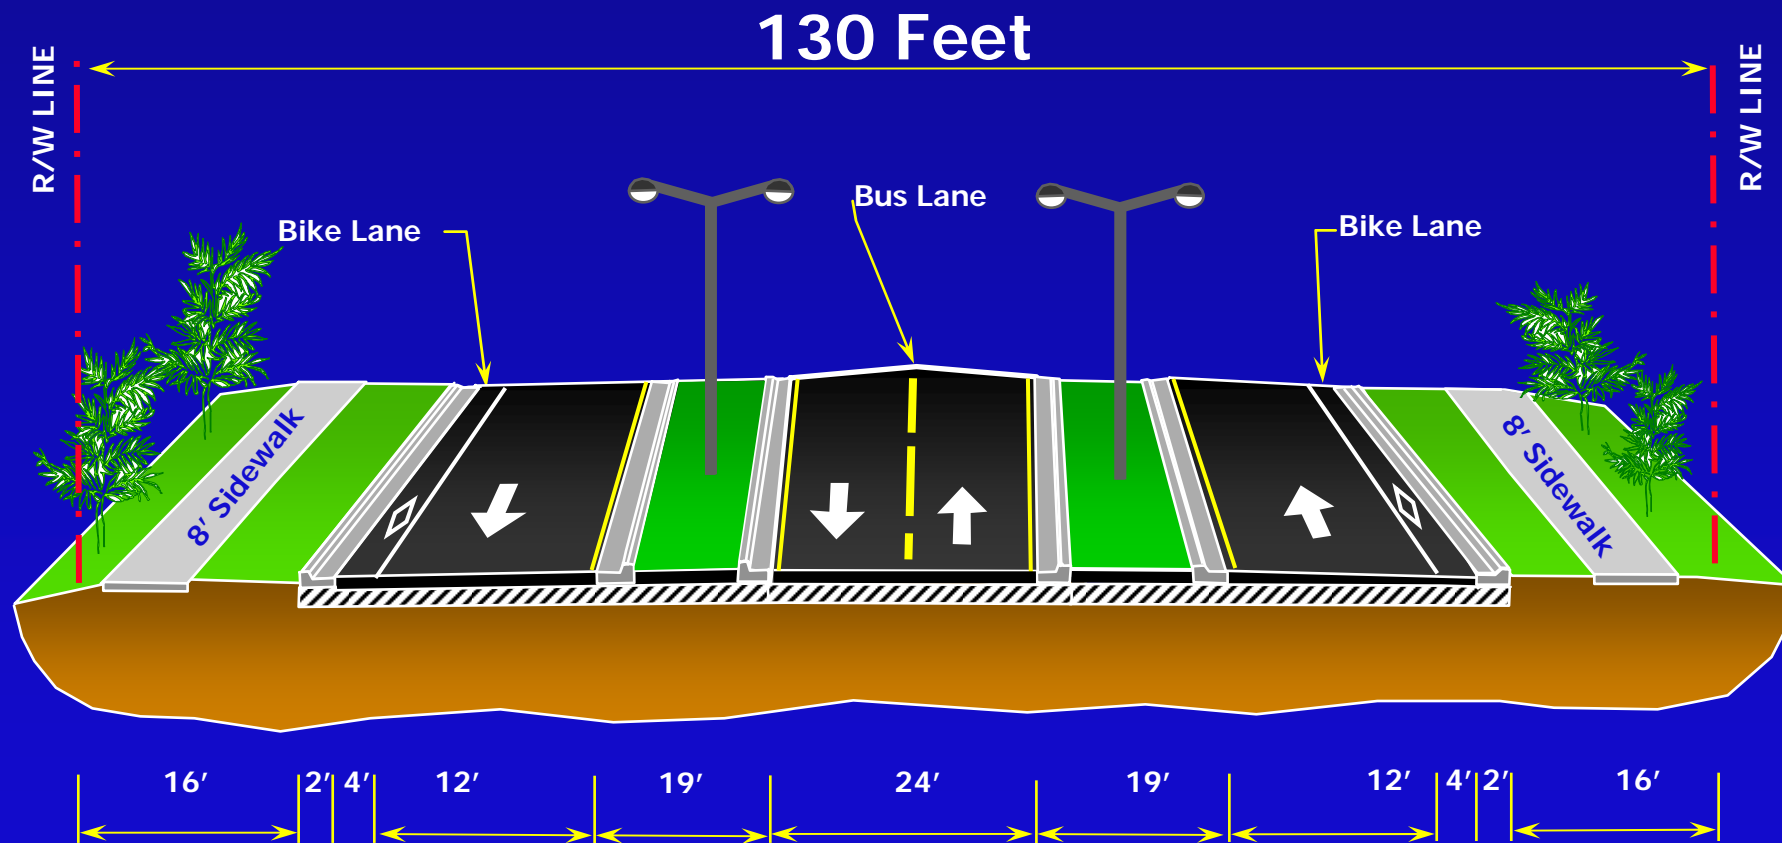

Innovation Way to Beachline Expressway