


PAGE 1
WORK AREA DETAIL

SEE PAGE 2 FOR
FULL DETOUR ROUTE

BATES RD BRIDGE REPLACEMENT

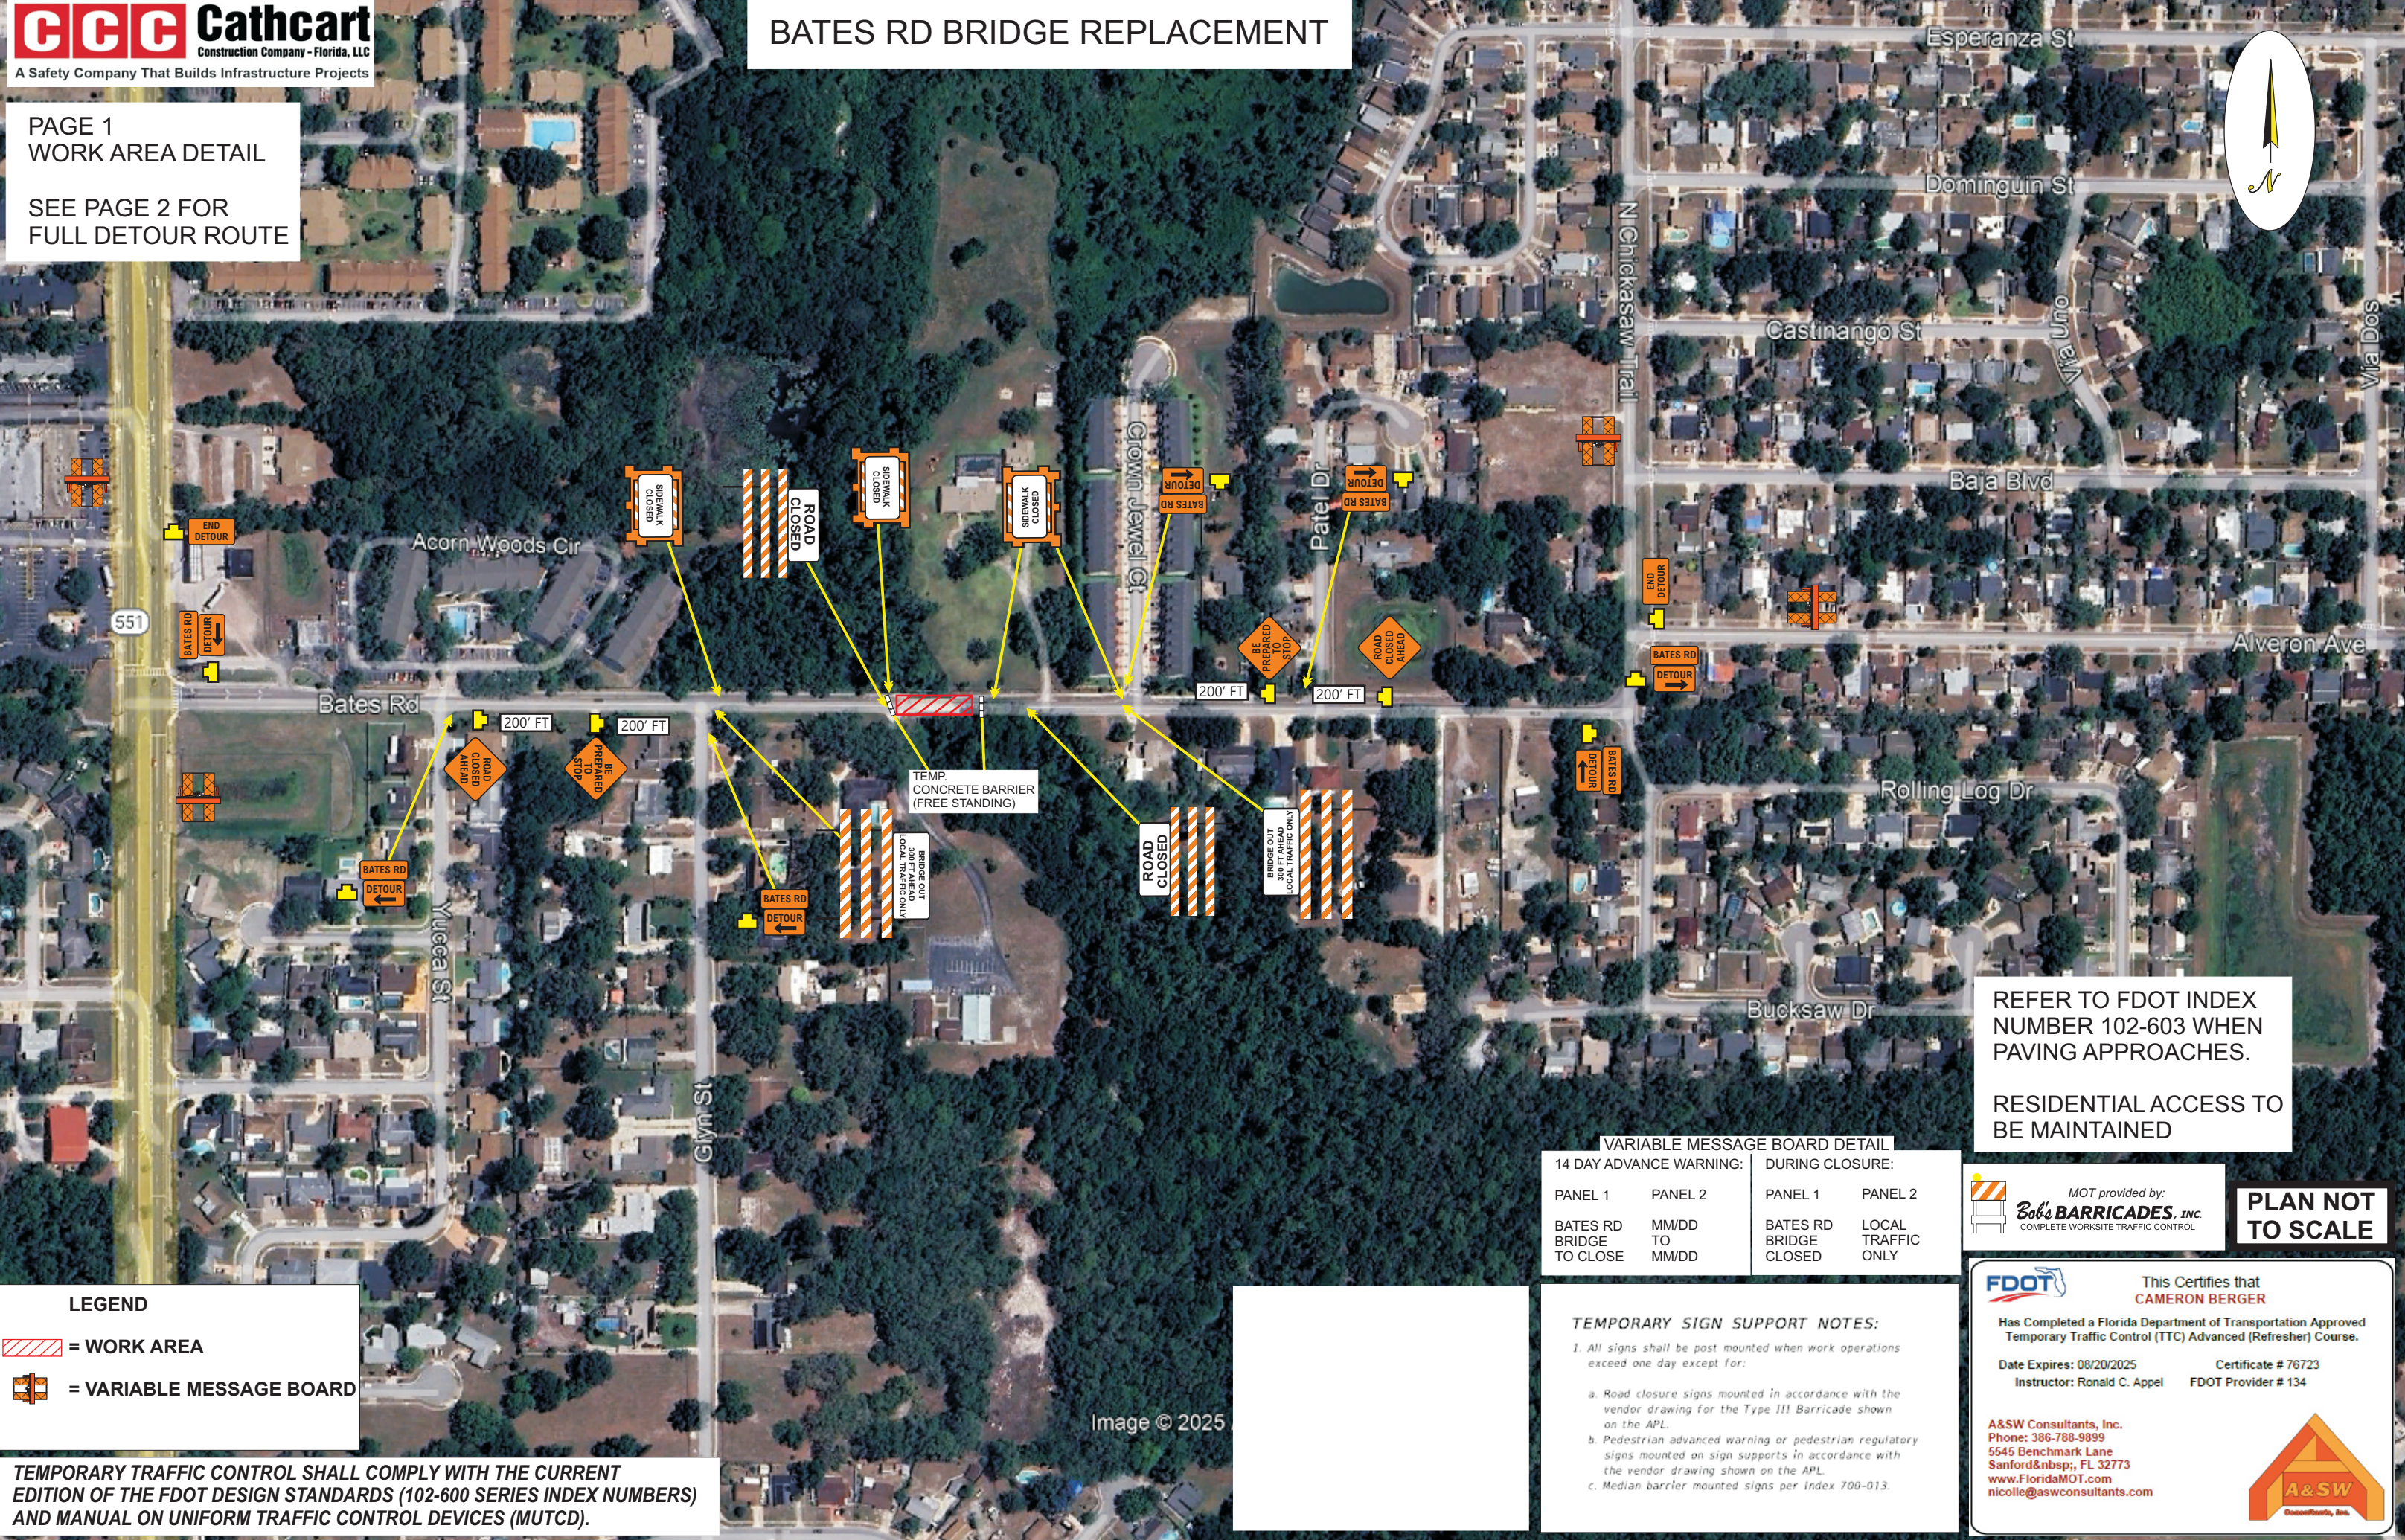

REFER TO FDOT INDEX
NUMBER 102-603 WHEN
PAVING APPROACHES.

RESIDENTIAL ACCESS TO
BE MAINTAINED

LEGEND

= WORK AREA

= VARIABLE MESSAGE BOARD

TEMPORARY TRAFFIC CONTROL SHALL COMPLY WITH THE CURRENT EDITION OF THE FDOT DESIGN STANDARDS (102-600 SERIES INDEX NUMBERS) AND MANUAL ON UNIFORM TRAFFIC CONTROL DEVICES (MUTCD).

VARIABLE MESSAGE BOARD DETAIL			
14 DAY ADVANCE WARNING:		DURING CLOSURE:	
PANEL 1	PANEL 2	PANEL 1	PANEL 2
BATES RD BRIDGE TO CLOSE	MM/DD TO MM/DD	BATES RD BRIDGE CLOSED	LOCAL TRAFFIC ONLY

TEMPORARY SIGN SUPPORT NOTES:

1. All signs shall be post mounted when work operations exceed one day except for:

a. Road closure signs mounted in accordance with the vendor drawing for the Type III Barricade shown on the APL.

b. Pedestrian advanced warning or pedestrian regulatory signs mounted on sign supports in accordance with the vendor drawing shown on the APL.

c. Median barrier mounted signs per Index 700-013.

MOT provided by:
Bob's BARRICADES, INC.
COMPLETE WORKSITE TRAFFIC CONTROL

**PLAN NOT
TO SCALE**

FDOT This Certifies that
CAMERON BERGER

Has Completed a Florida Department of Transportation Approved
Temporary Traffic Control (TTC) Advanced (Refresher) Course.

Date Expires: 08/20/2025 Certificate # 76723
Instructor: Ronald C. Appel FDOT Provider # 134


A&SW Consultants, Inc.
Phone: 386-788-9899
5545 Benchmark Lane
Sanford, FL 32773
www.FloridaMOT.com
nicolle@aswconsultants.com

A&SW
Consultants, Inc.

PAGE 2
FULL DETOUR ROUTE

SEE PAGE 1 FOR
WORK AREA DETAIL

BATES RD BRIDGE REPLACEMENT

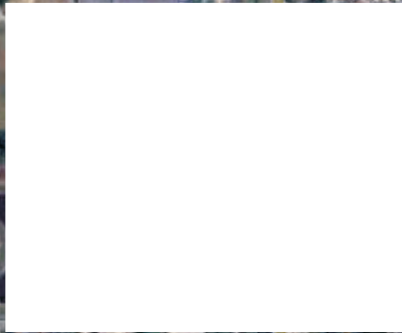


TEMPORARY SIGN SUPPORT NOTES:

1. All signs shall be post mounted when work operations exceed one day except for:

- a. Road closure signs mounted in accordance with the vendor drawing for the Type III Barricade shown on the APL.
- b. Pedestrian advanced warning or pedestrian regulatory signs mounted on sign supports in accordance with the vendor drawing shown on the APL.
- c. Median barrier mounted signs per Index 700-013.

TEMPORARY TRAFFIC CONTROL SHALL COMPLY WITH THE CURRENT EDITION OF THE FDOT DESIGN STANDARDS (102-600 SERIES INDEX NUMBERS) AND MANUAL ON UNIFORM TRAFFIC CONTROL DEVICES (MUTCD).

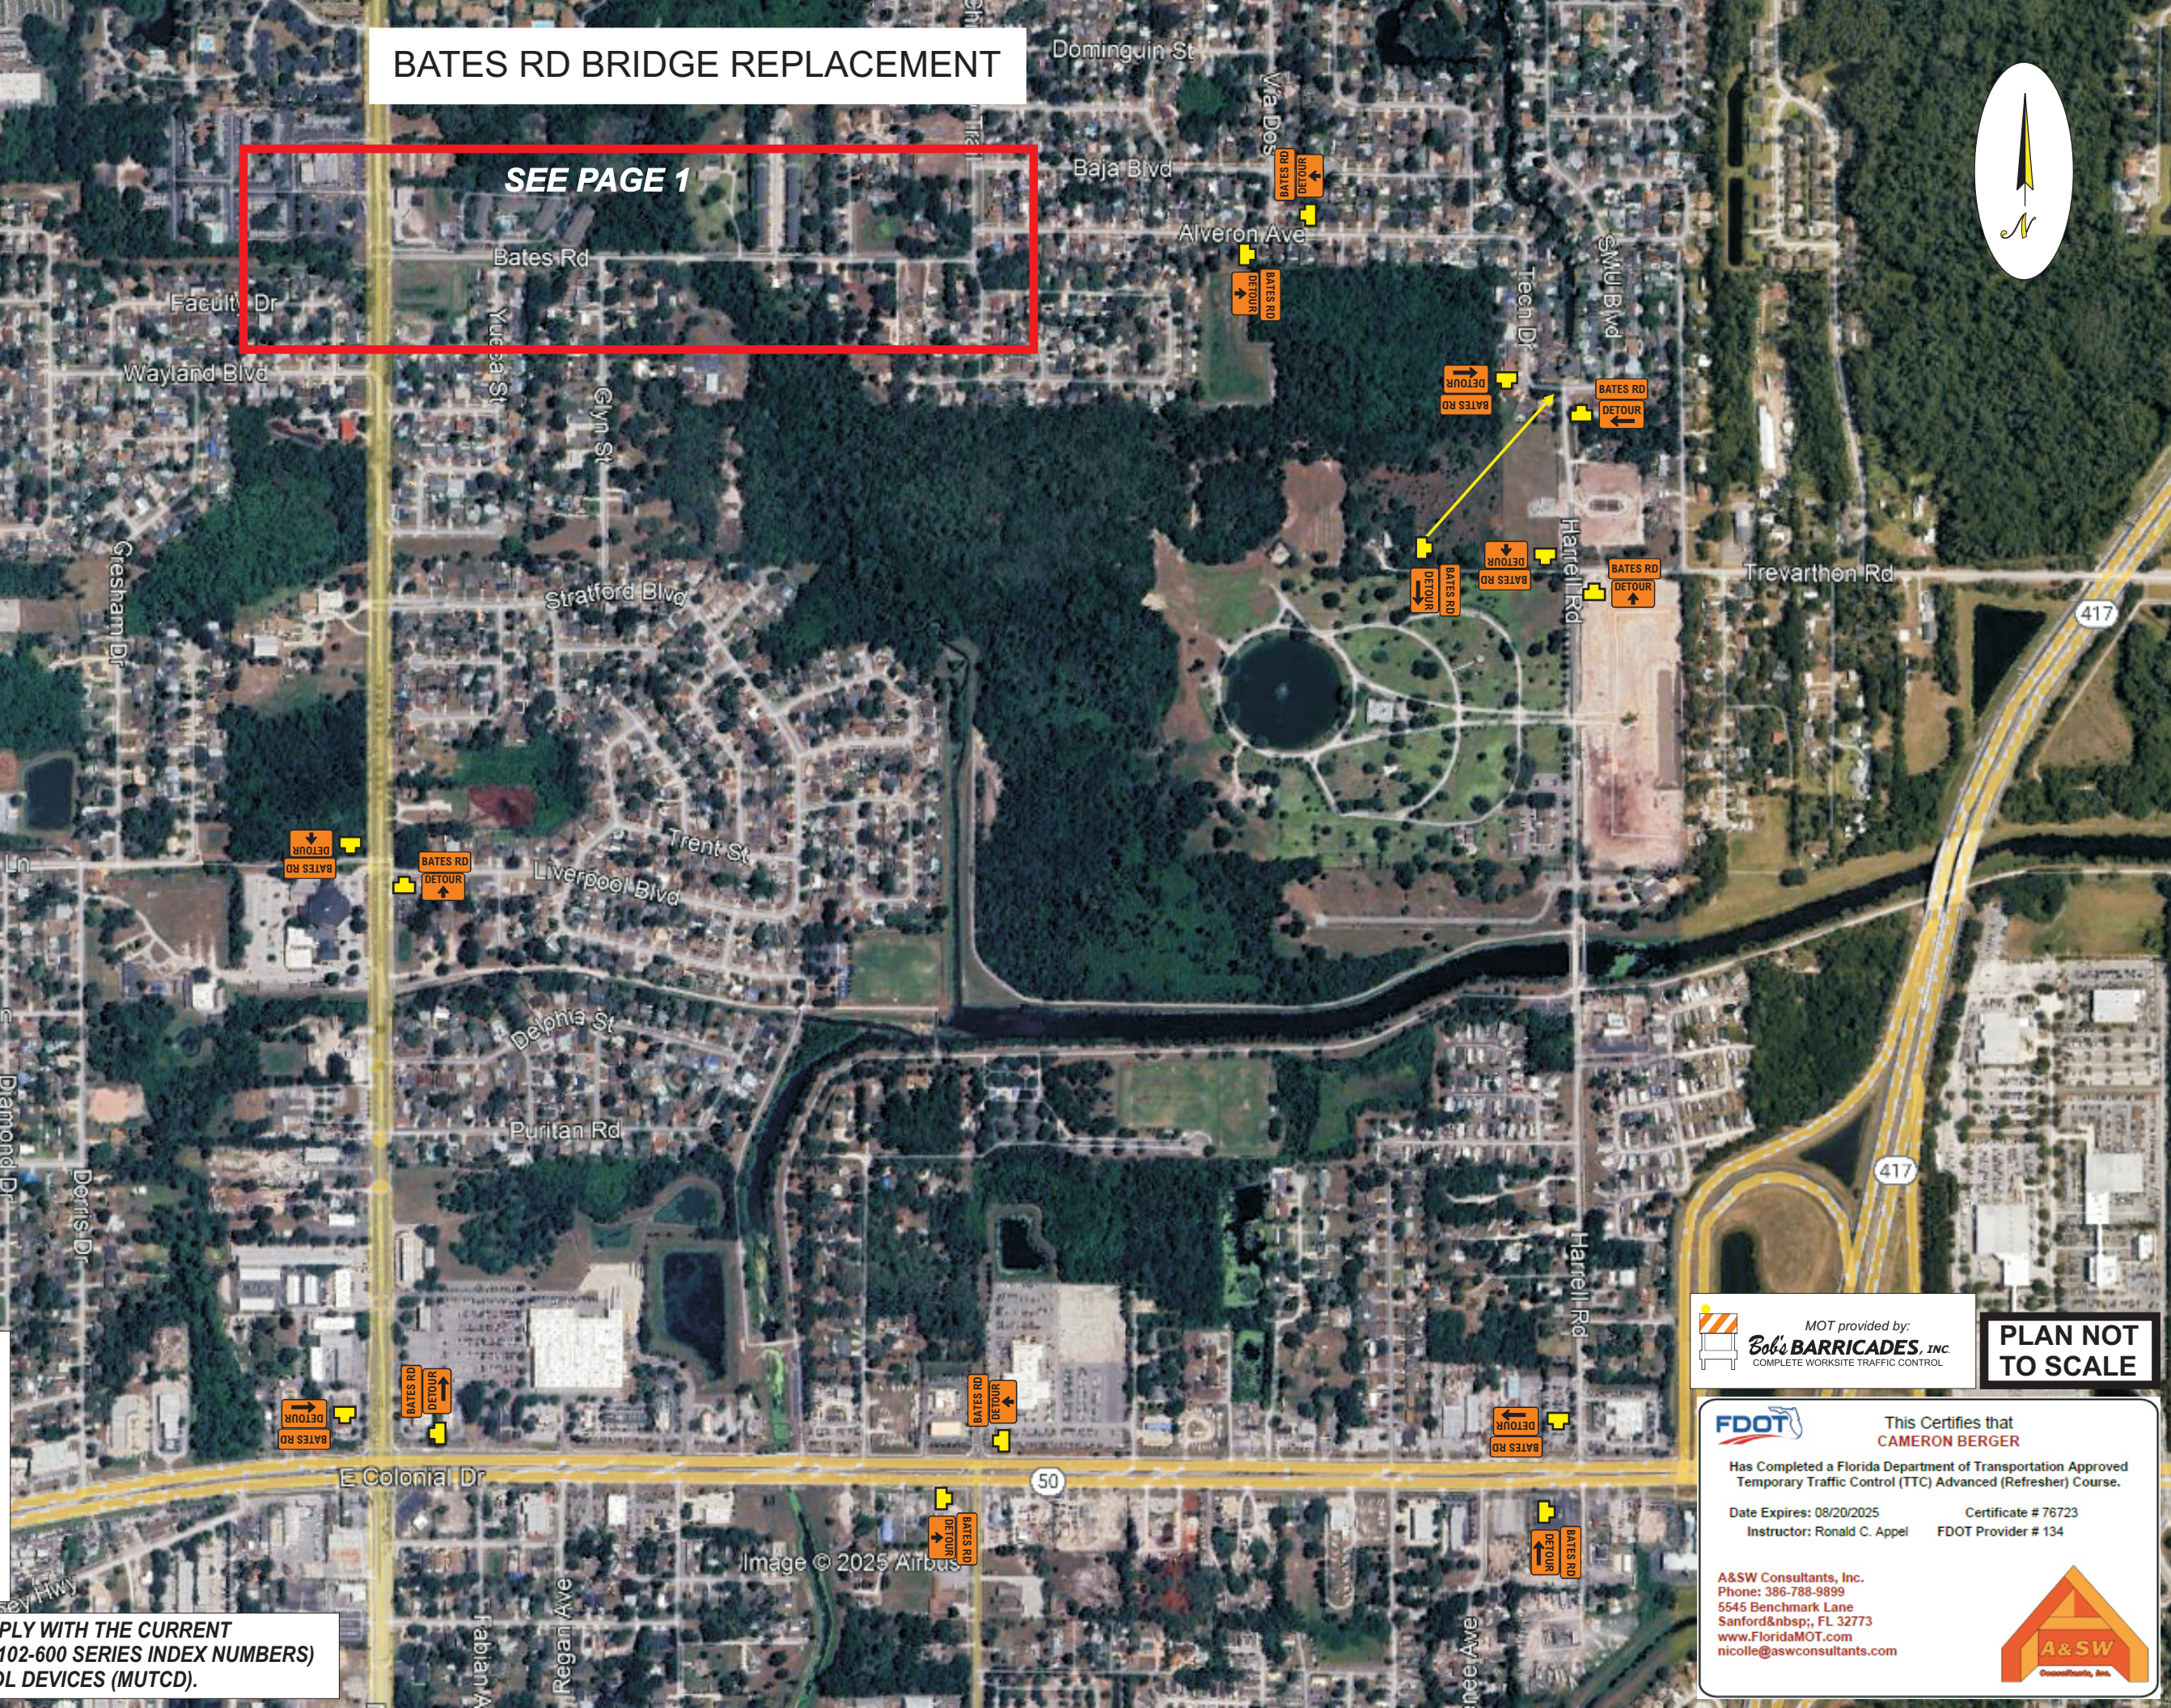

MOT provided by:
Bob's BARRICADES, INC.
COMPLETE WORKSITE TRAFFIC CONTROL

PLAN NOT TO SCALE



This Certifies that
CAMERON BERGER
Has Completed a Florida Department of Transportation Approved
Temporary Traffic Control (TTC) Advanced (Refresher) Course.

Date Expires: 08/20/2025 Certificate # 76723
Instructor: Ronald C. Appel FDOT Provider # 134

A&SW Consultants, Inc.
Phone: 386-788-9899
5545 Benchmark Lane
Sanford, FL 32773
www.FloridaMOT.com
nicolle@aswconsultants.com

